


PARCO ETERNOT

AREA SKATE PARK DA
RIQUALIFICARE

AREA PER CHIOSCO / BAR

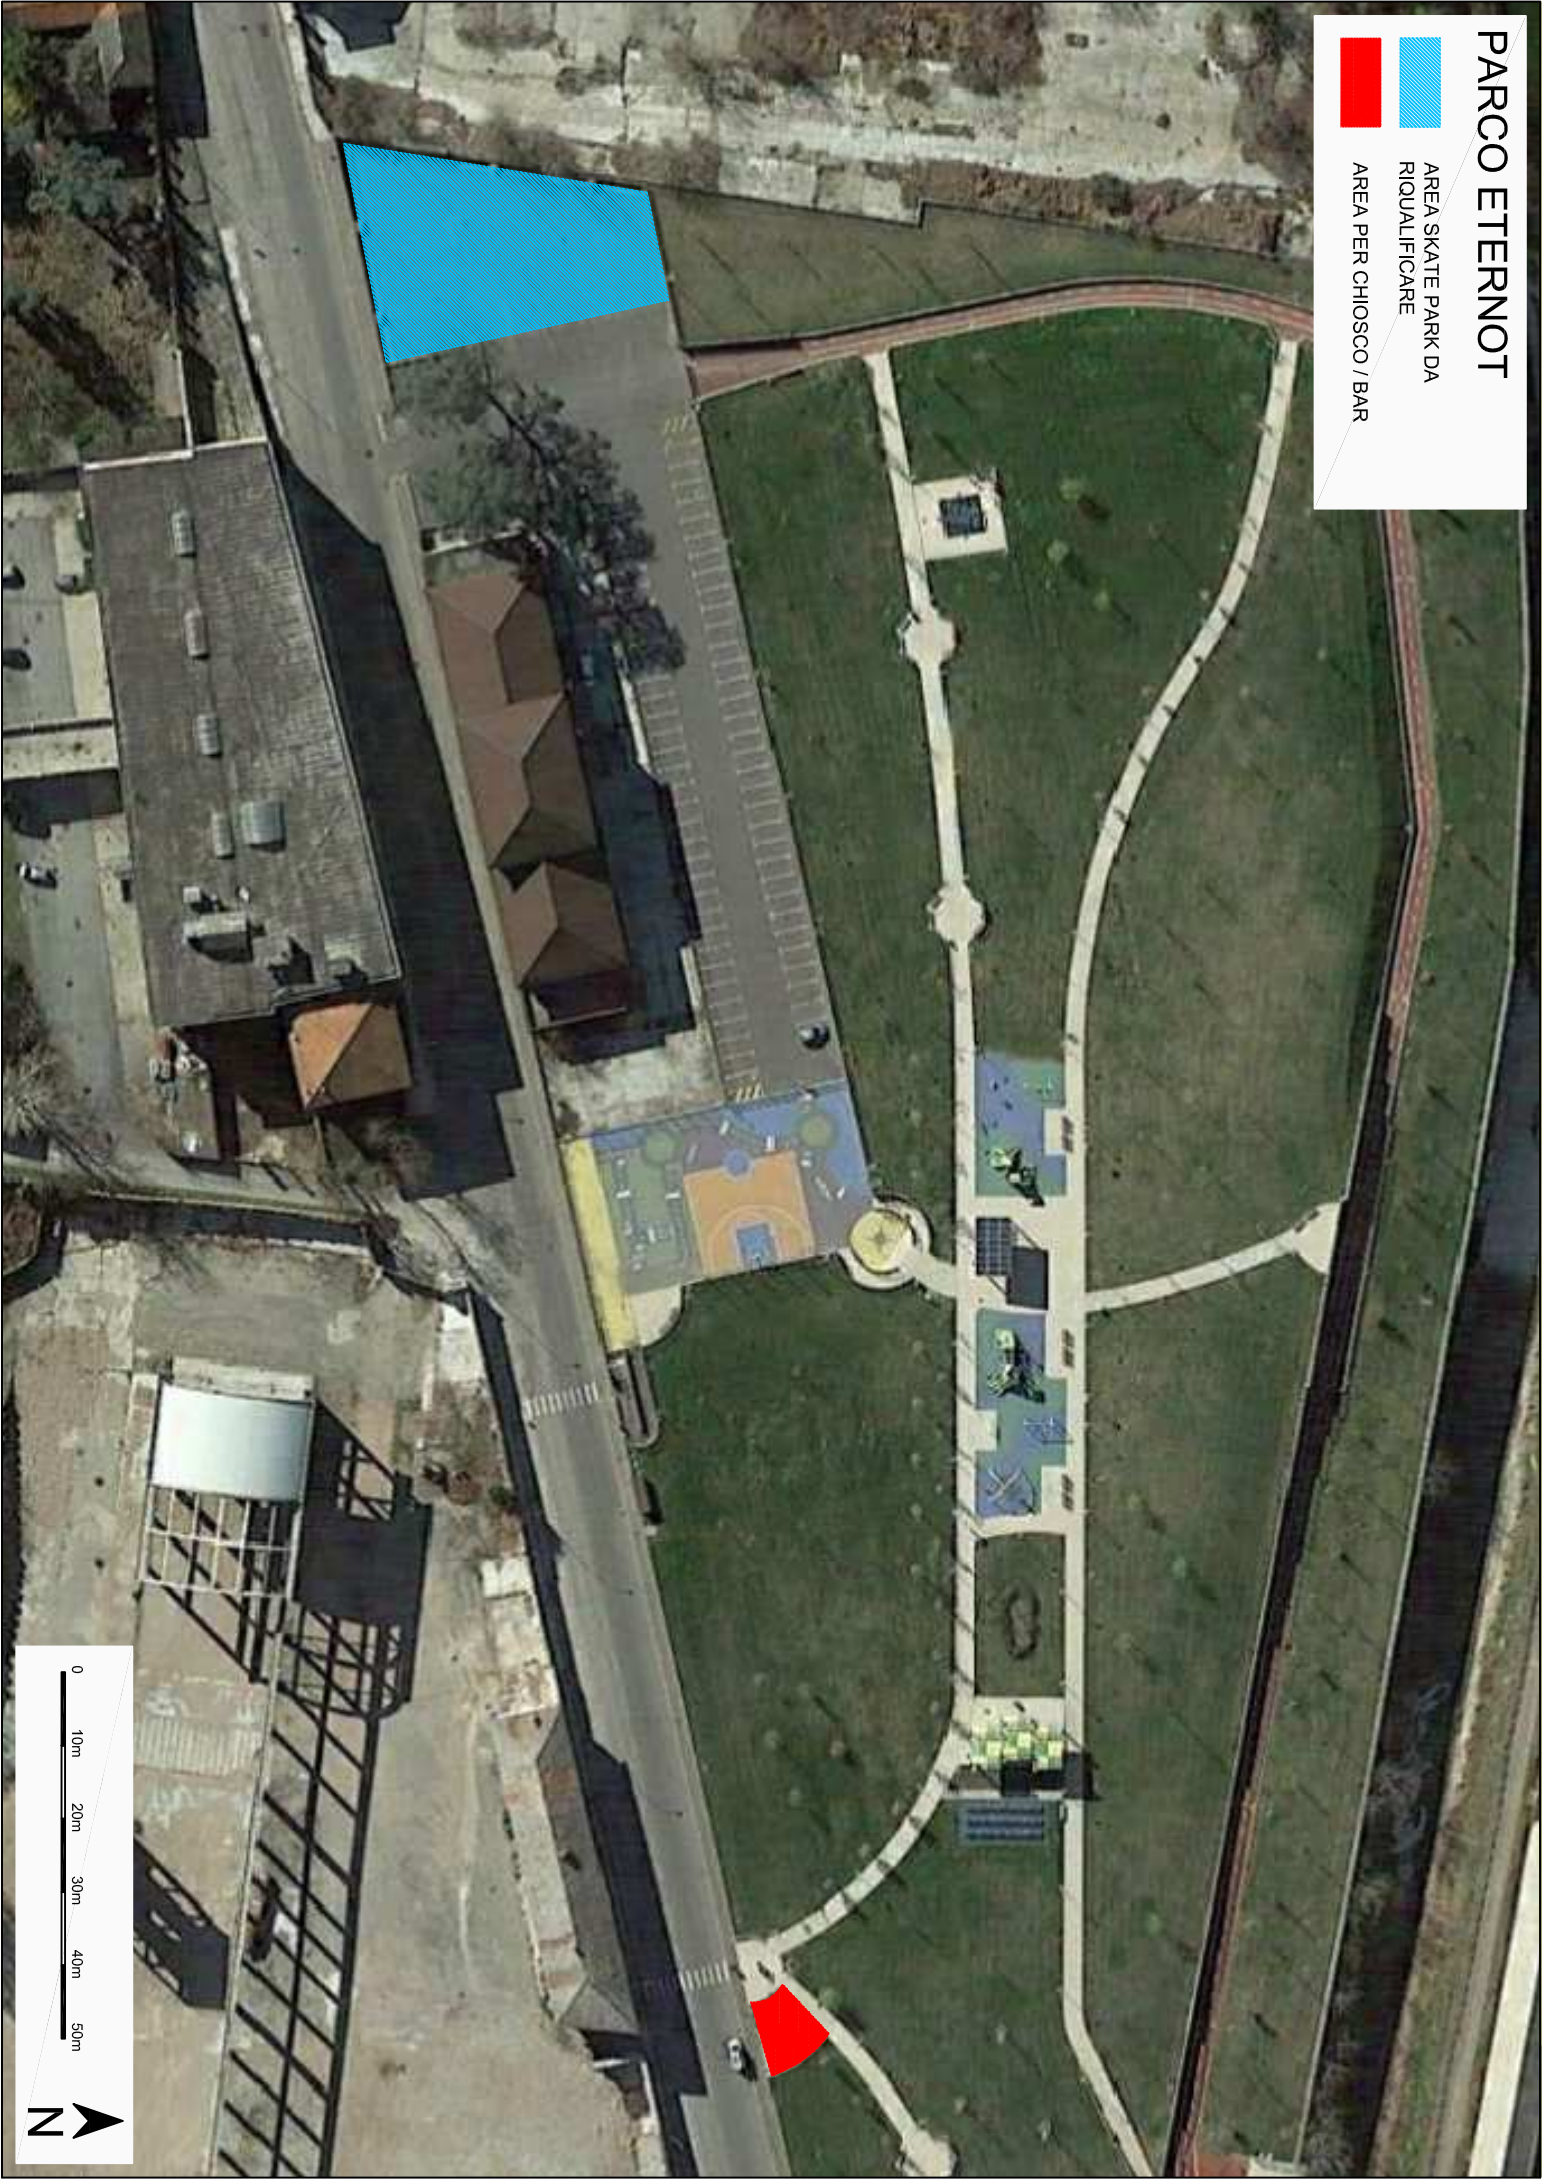

0 10m 20m 30m 40m 50m

